


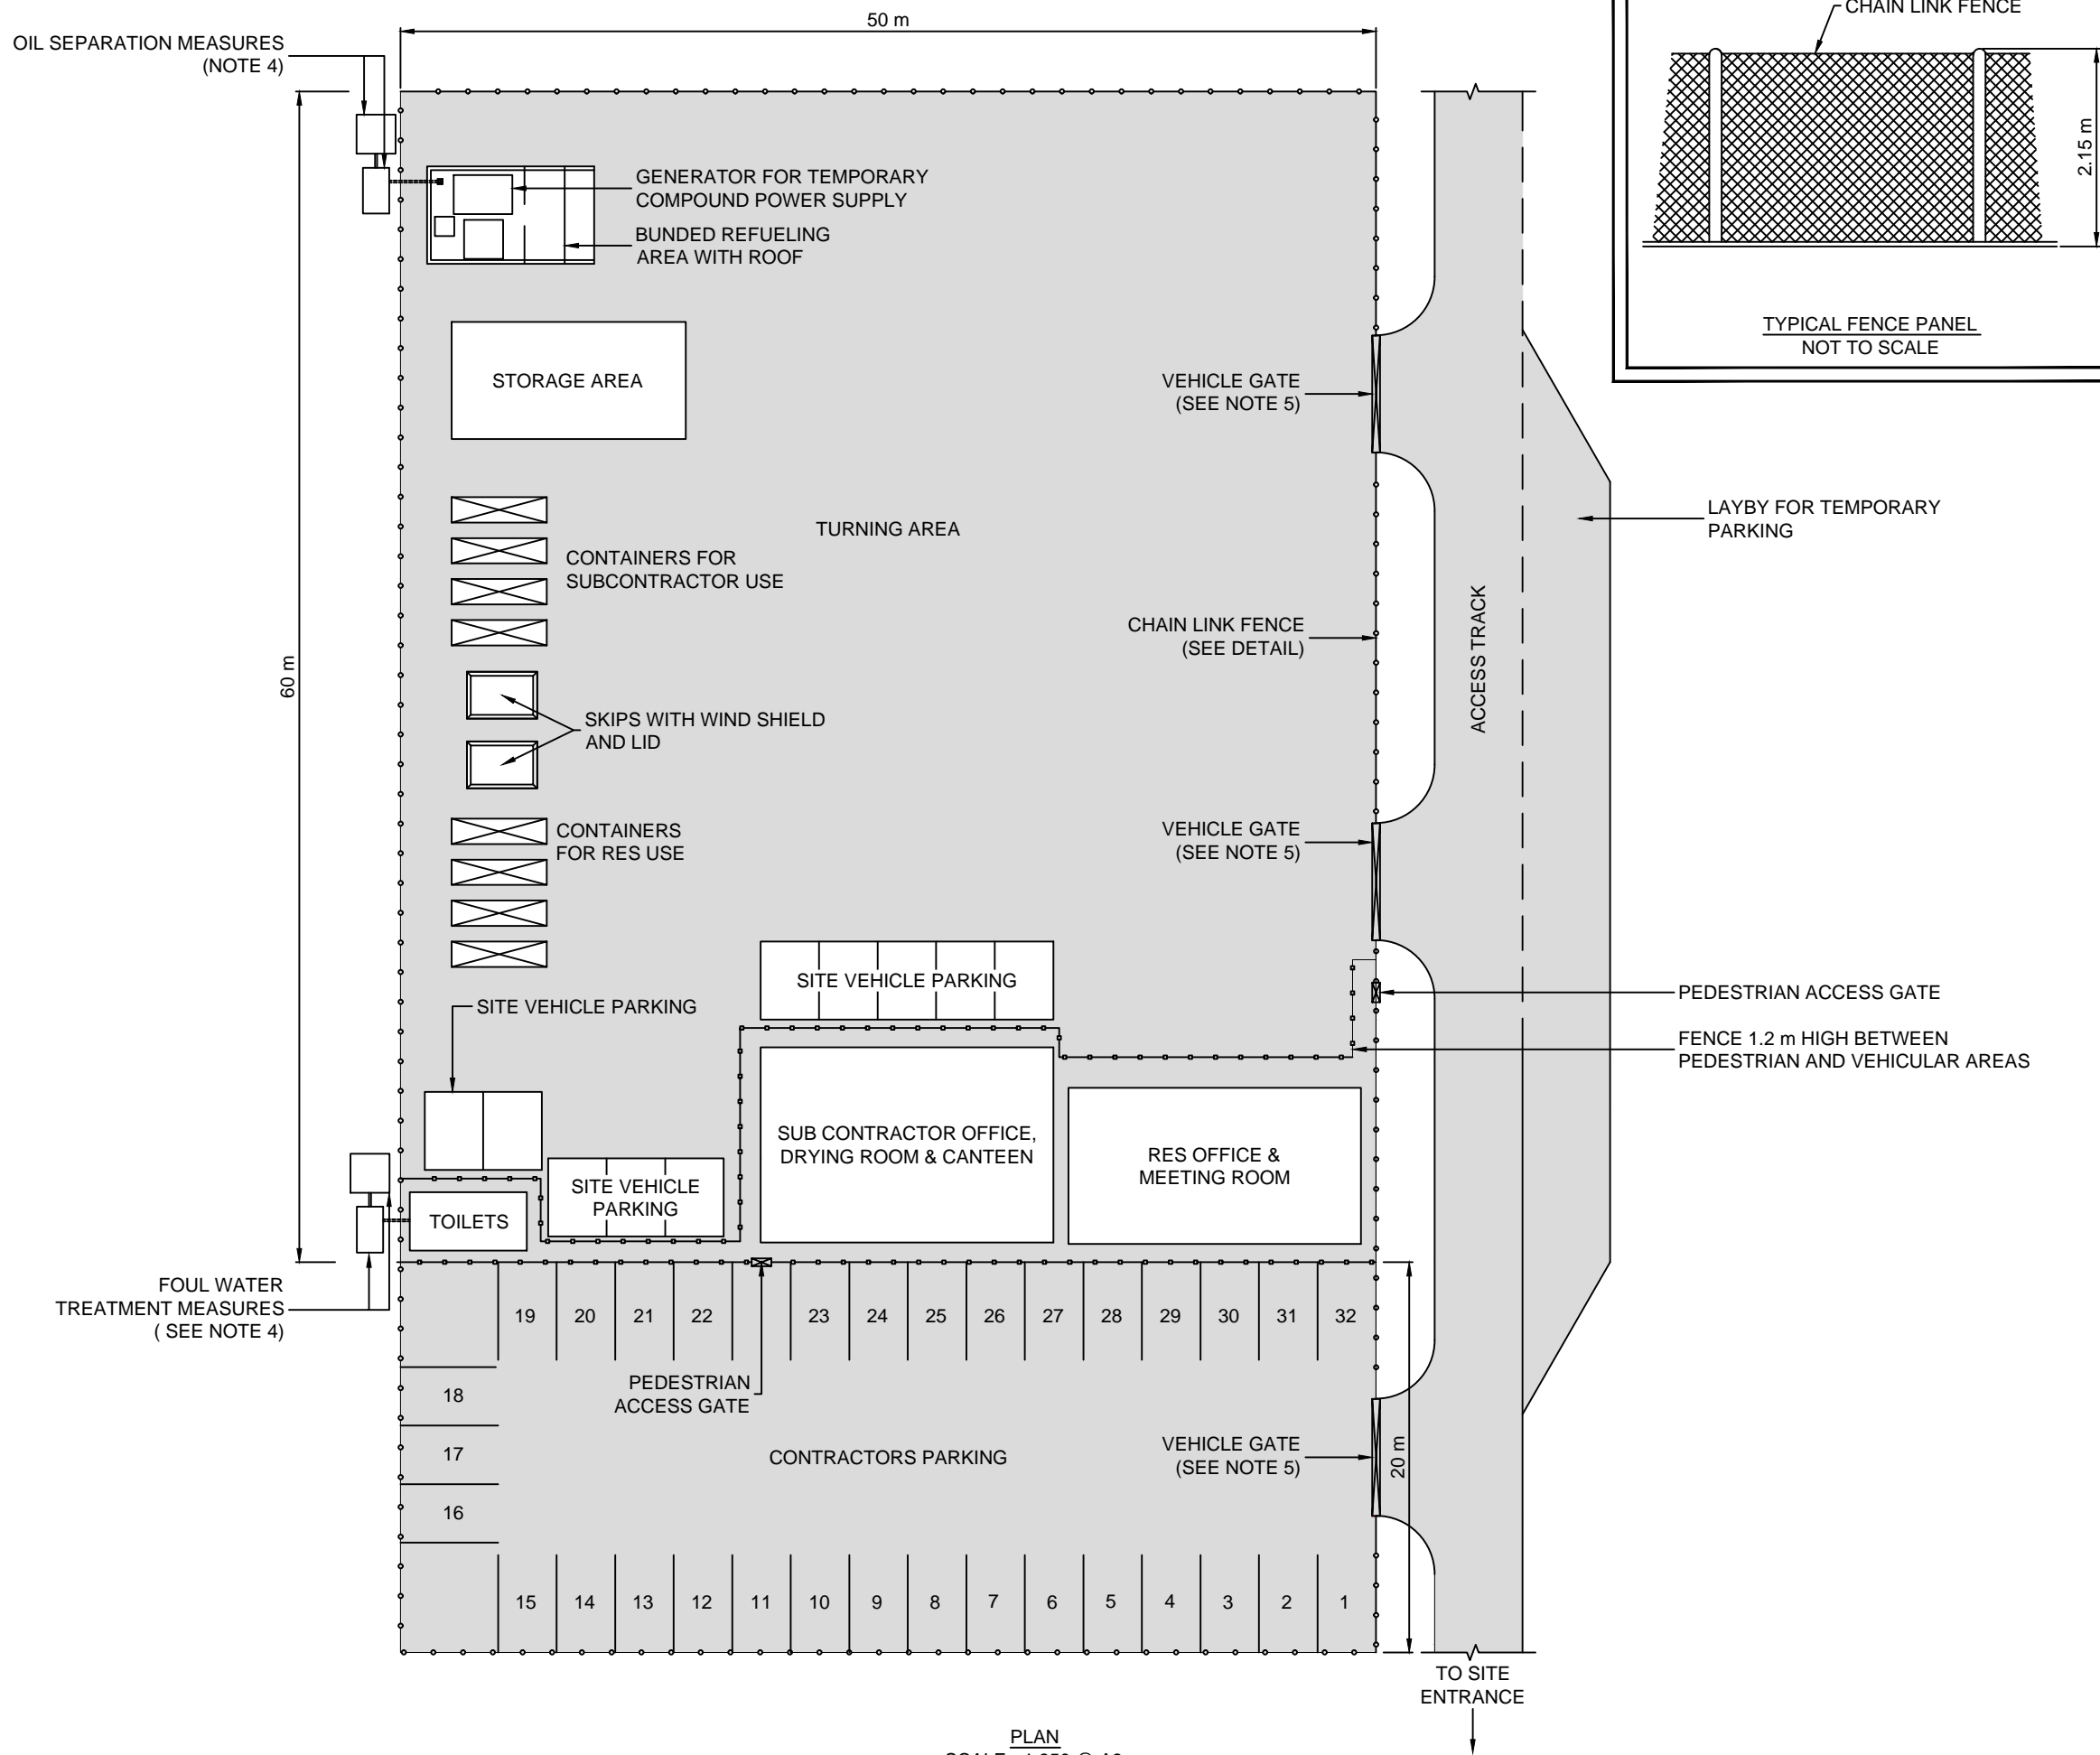

CAIRN DUHIE
WIND FARM

FIGURE 5.1

CONSTRUCTION COMPOUND
TYPICAL LAYOUT



NOTES

1. SIZE, NUMBER AND LOCATION OF COMPOUND EQUIPMENT AND FACILITIES ARE INDICATIVE ONLY
2. STRUCTURE TO BE TEMPORARY AND TO BE REMOVED AFTER CONSTRUCTION.
3. HARDSTANDING TO COMPOUND CONSISTING OF COMPACTED STONE OVER A LAYER OF GEOTEXTILE TO PROVIDE A CLEAN, FIRM, LEVEL AND FREE DRAINING SURFACE SUITABLE FOR CABINS AND HEAVY TRAFFIC.
4. APPROPRIATE MEASURES FOR SEPARATION OF OILS AND TREATMENT OF FOUL WATER TO BE AGREED WITH THE RELEVANT AUTHORITIES.
5. VEHICULAR GATES TO BE 6 m WIDE CONSISTING OF 2 x 3 m LEAVES

LAYOUT DWG N/A T-LAYOUT NO. N/A

DRAWING NUMBER
01657D2210-01

SCALE - AS SHOWN @ A3

ENVIRONMENTAL STATEMENT
2013

THIS DRAWING IS THE PROPERTY OF RENEWABLE ENERGY SYSTEMS LTD. AND NO REPRODUCTION MAY BE MADE IN WHOLE OR IN PART WITHOUT PERMISSION